

8033			2486	972	649	
7157	5104		3476	2046	971	604
7034	4499		3175	1700	846	458
5940	4255		2930	1678	696	359
5507	3647		2910	1072	694	114
	3478		2813	973		

ARENA VIDEO DISPLAY

PIT ADMIN

RANKINGS DISPLAY

PEDESTRIAN ENTRANCE

PEDESTRIAN ENTRANCE

ROBOT ENTRANCE FROM ARENA

ROBOT EXIT TO ARENA

CHEZY CHAMPS

TITLE: PIT MAP

	DATE	NAME
DRAWN	SEPT 2022	N. EYRE

SIZE	REV
B	01


UNLESS OTHERWISE SPECIFIED, DIMENSIONS ARE IN FEET & INCHES

SCALE: 1:150 SHEET 1 OF 10

8 7 6 5 4 3 2 1

D
C
B
A

ROBOT
ENTRANCE

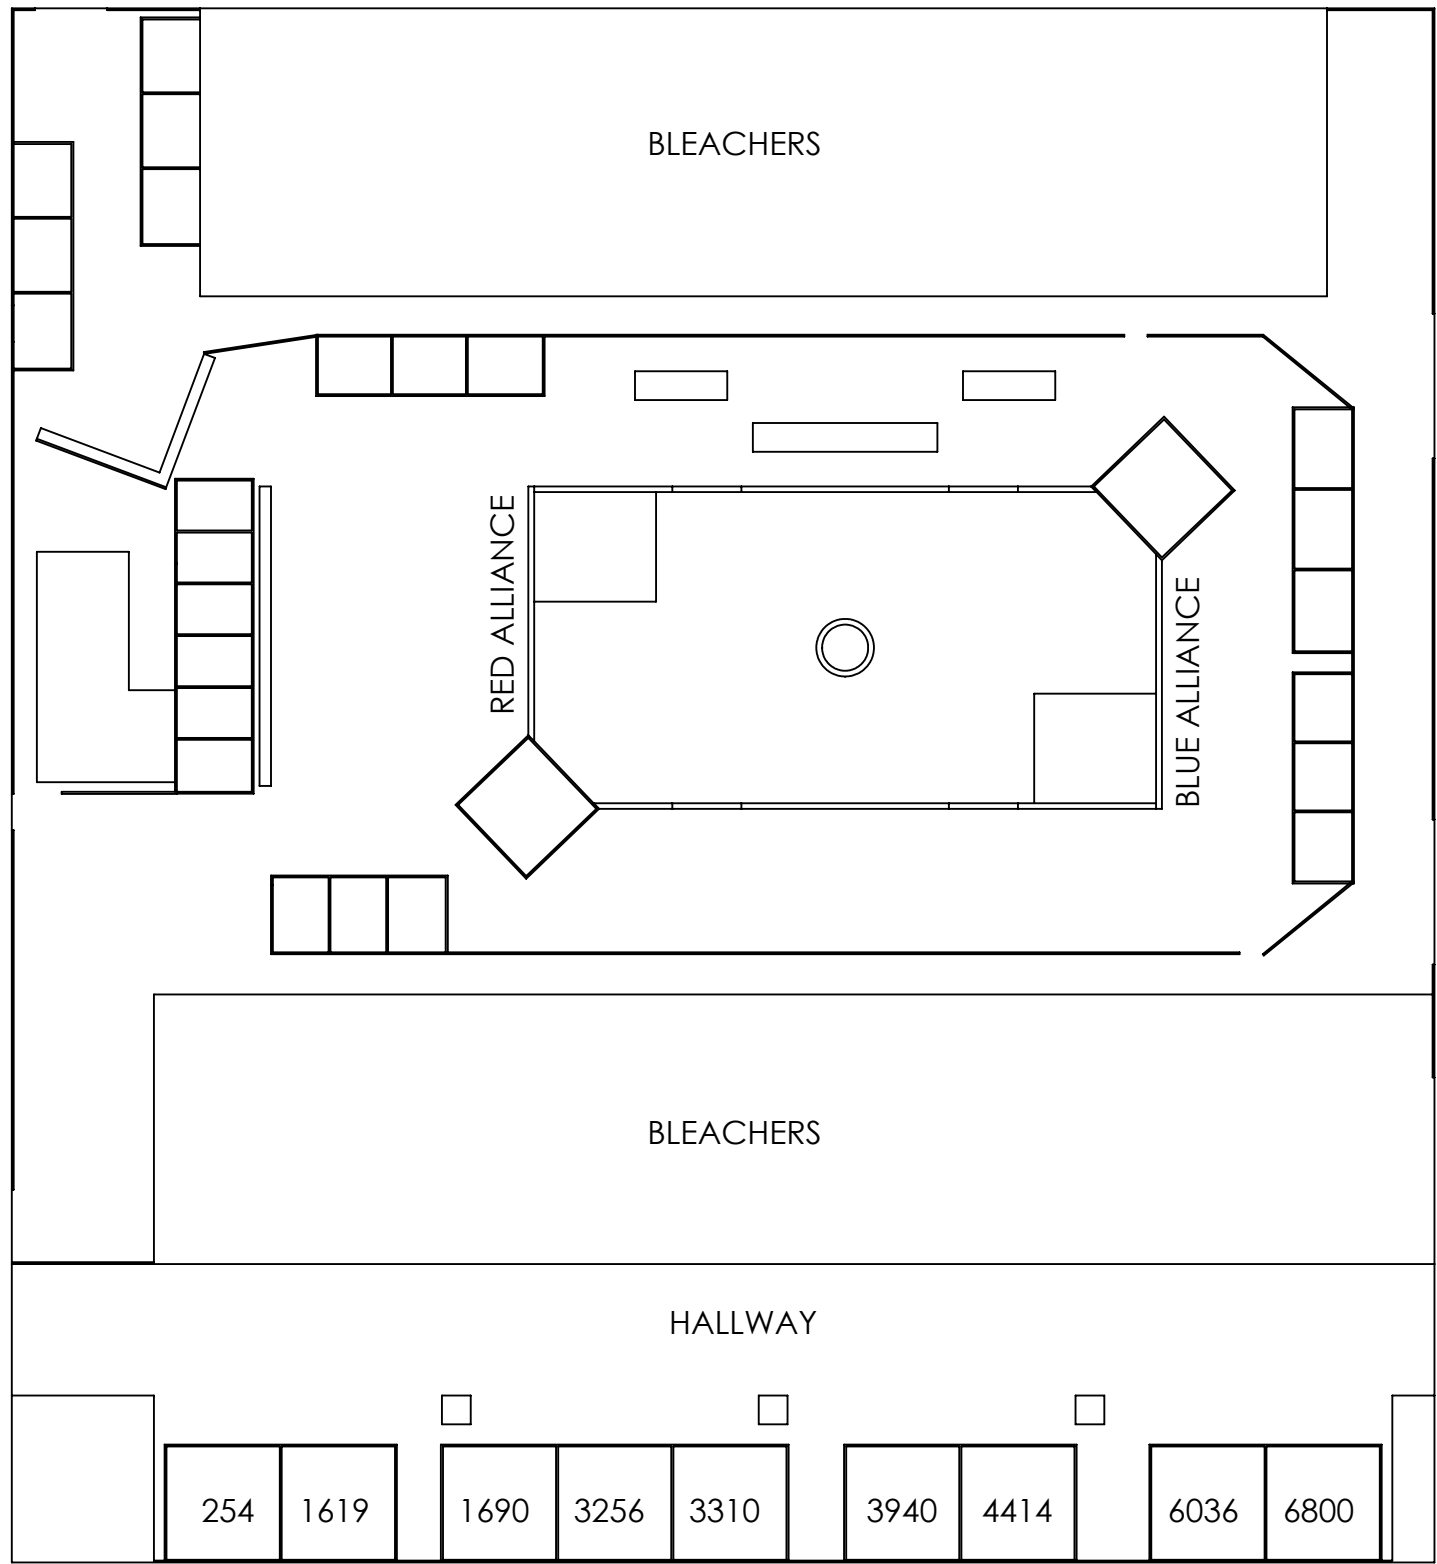

D
C
B
A



TITLE: ARENA MAP

	DATE	NAME
DRAWN	SEPT 2022	N. EYRE

SIZE	REV
B	01
2022 CHEZY CHAMPS	

UNLESS OTHERWISE SPECIFIED,
DIMENSIONS ARE IN FEET & INCHES

SCALE: 1:200 SHEET 2 OF 10

8 7 6 5 4 3 2 1